




Scheda n.1 Scala 1:200

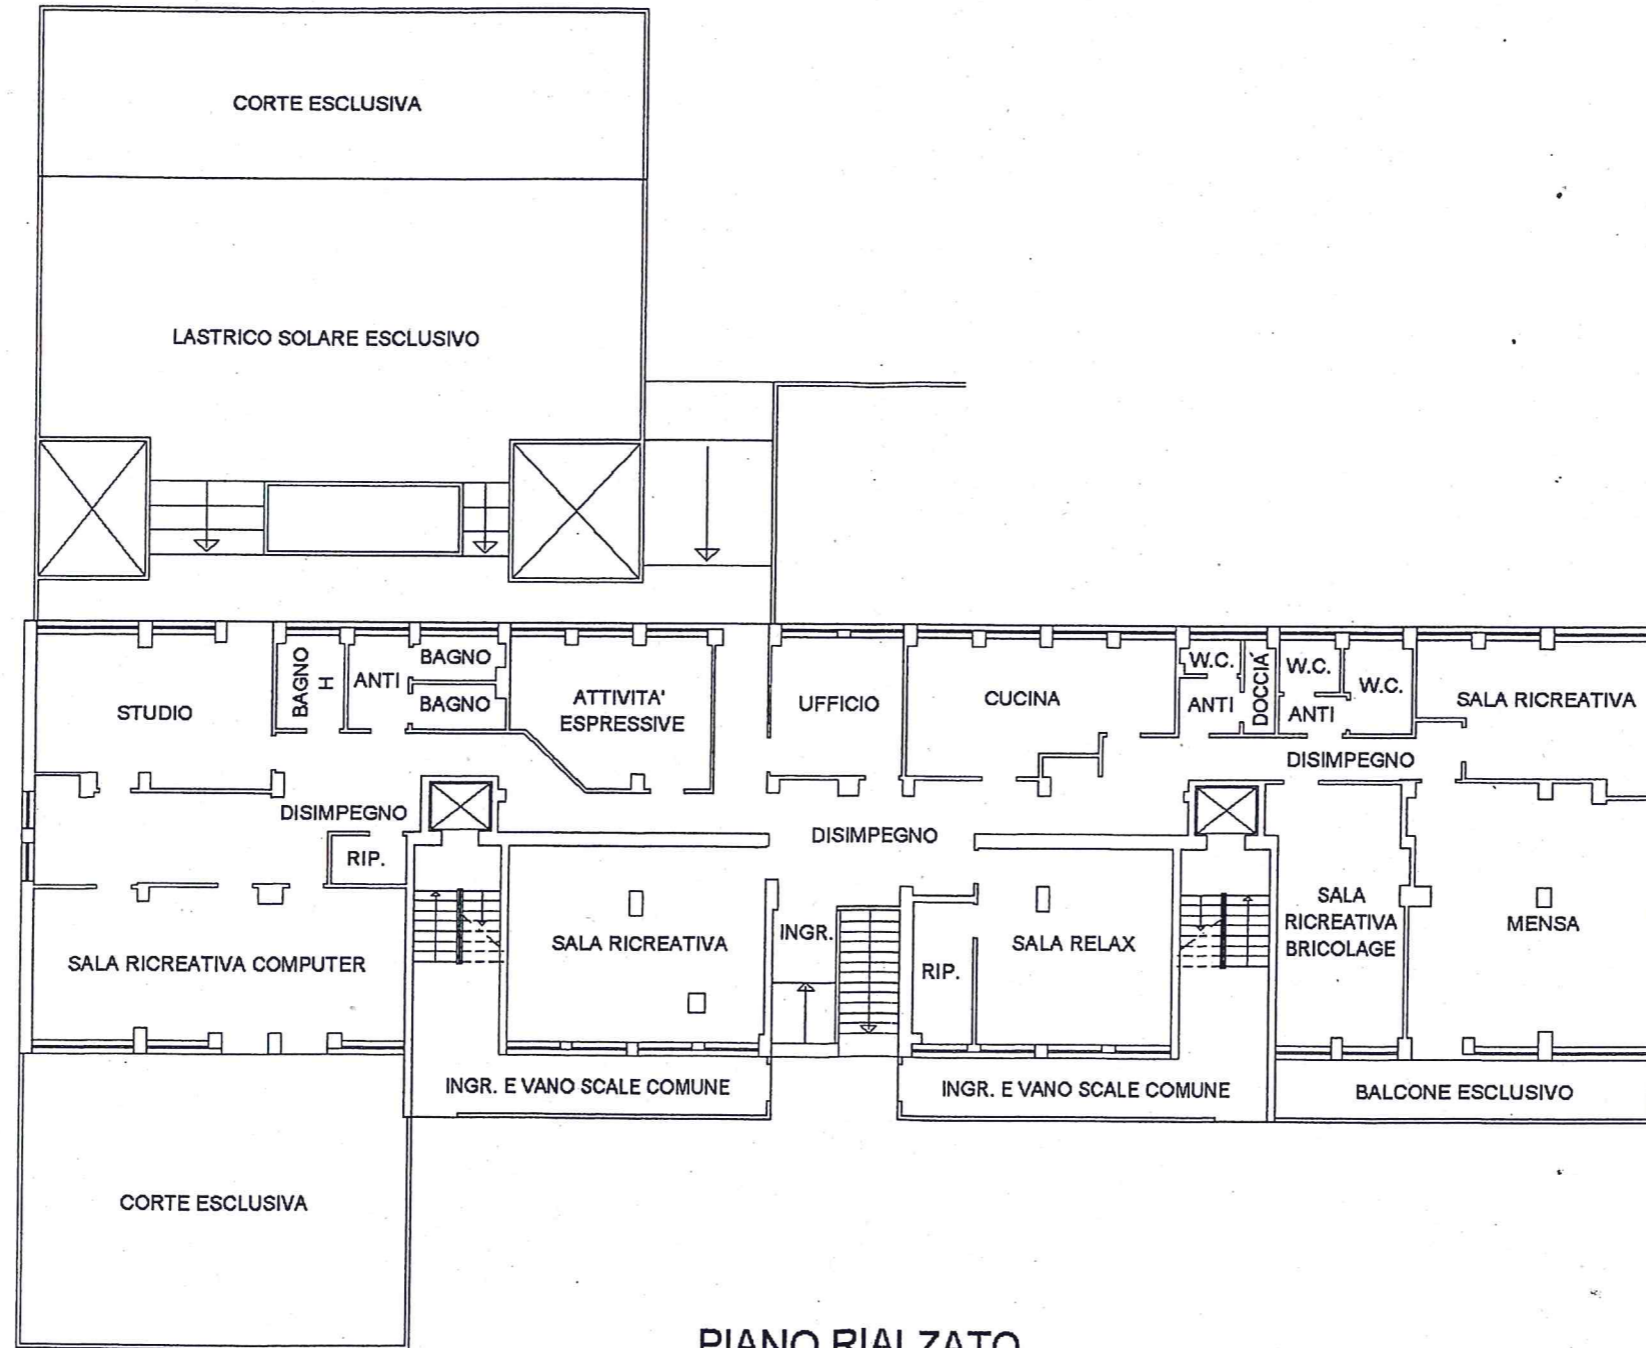

22 FEB. 2005 032895

PIANO RIALZATO
 H = 3.50m

