

OSPEDALE BELLARIA  
PADIGLIONE "D"  
COMPLETAMENTO, RIFACIMENTO E DISTRIBUZIONE  
ELETTRICA DEI QUADRI PRINCIPALI  
PROGETTO ESECUTIVO

SPAZIO RISERVATO PER APPROVAZIONE TITOLO EMILIO

Table with project details: COMPARTIMENTI GRUPPO DI PROGETTAZIONE, PROGETTO ARCHITETTONICO, PROGETTO APPARATI ELETTRICI, etc.

IMPIANTI ELETTRICI  
SCHEMA ALTIMETRICO STATO DI  
PROGETTO

Table with technical specifications: ARCHITETTO, DATA, SCALA, etc.

- LINEA ENERGIA PROGRAMMABILE EVALUANTE (PROMOVA) / PAVIMENTAZIONE...
LINEA ENERGIA SETTORIO RINNOVABILE <= 15 SEC<
LINEA ENERGIA SETTORIO DOMANDA...

Table with electrical data: QUADRO ELETTRICO ESISTENTE IN QUADRO ESISTENTE, QUADRO ELETTRICO DI NUOVA INSTALLAZIONE, etc.

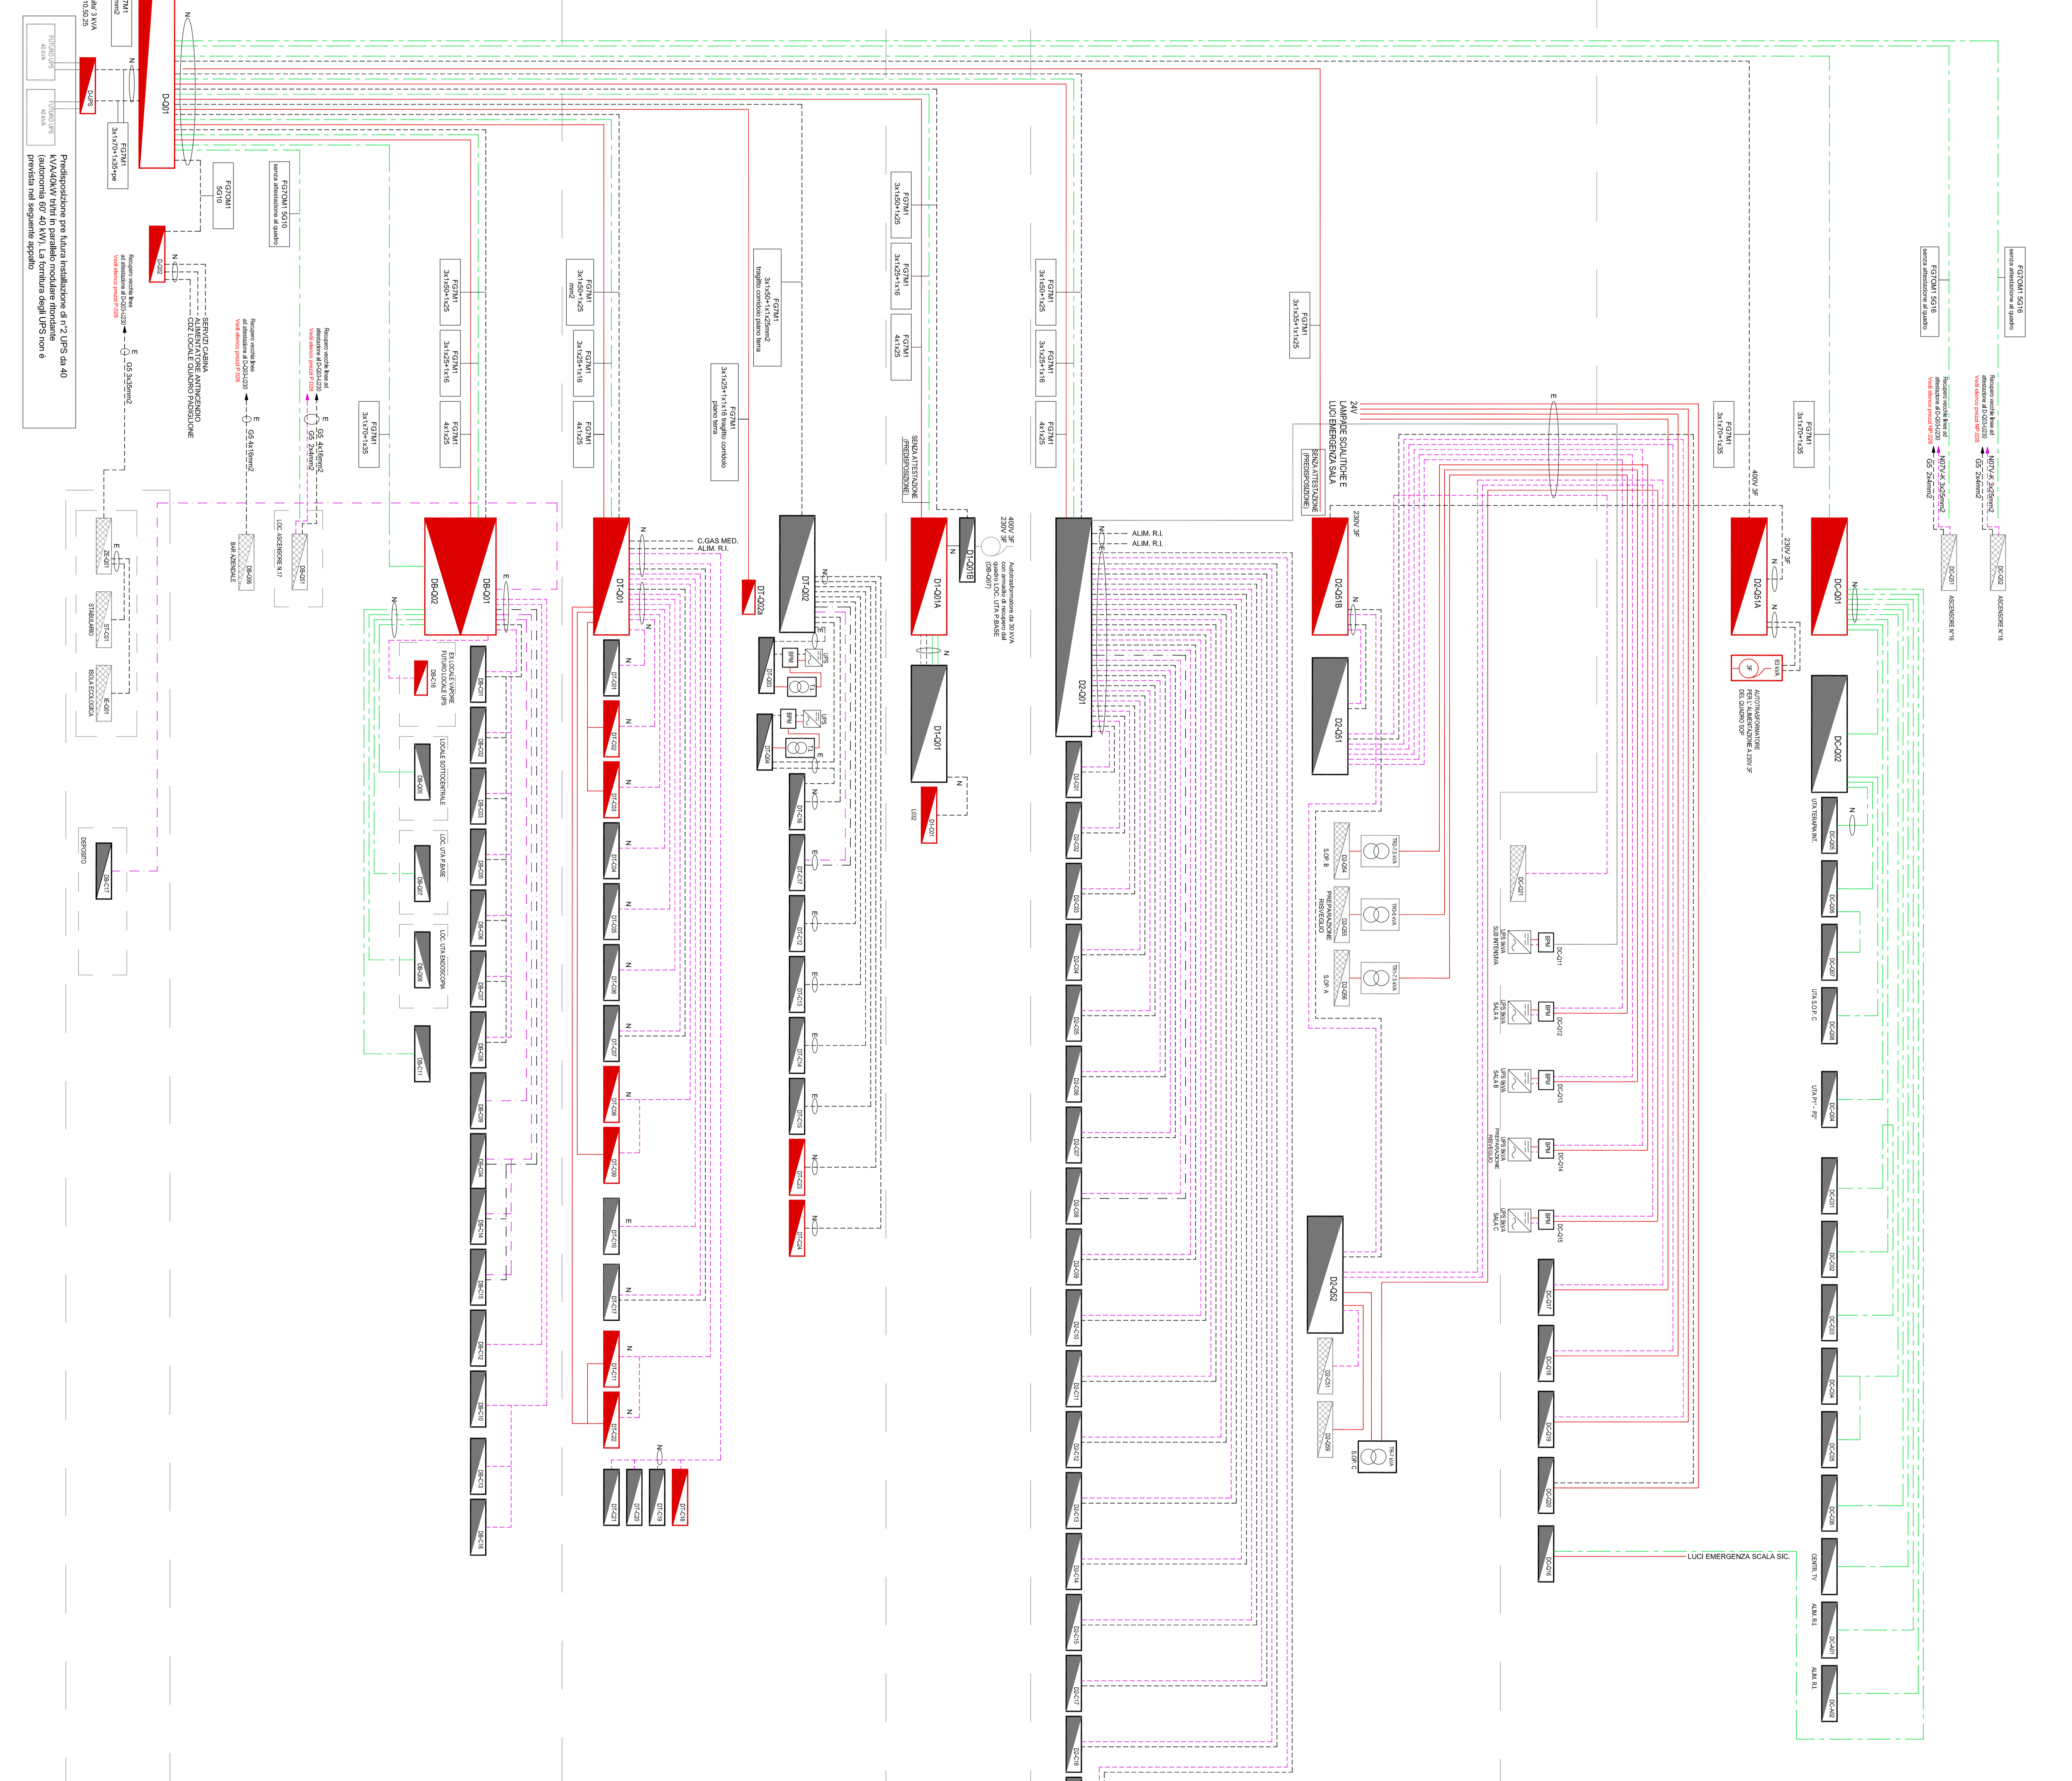
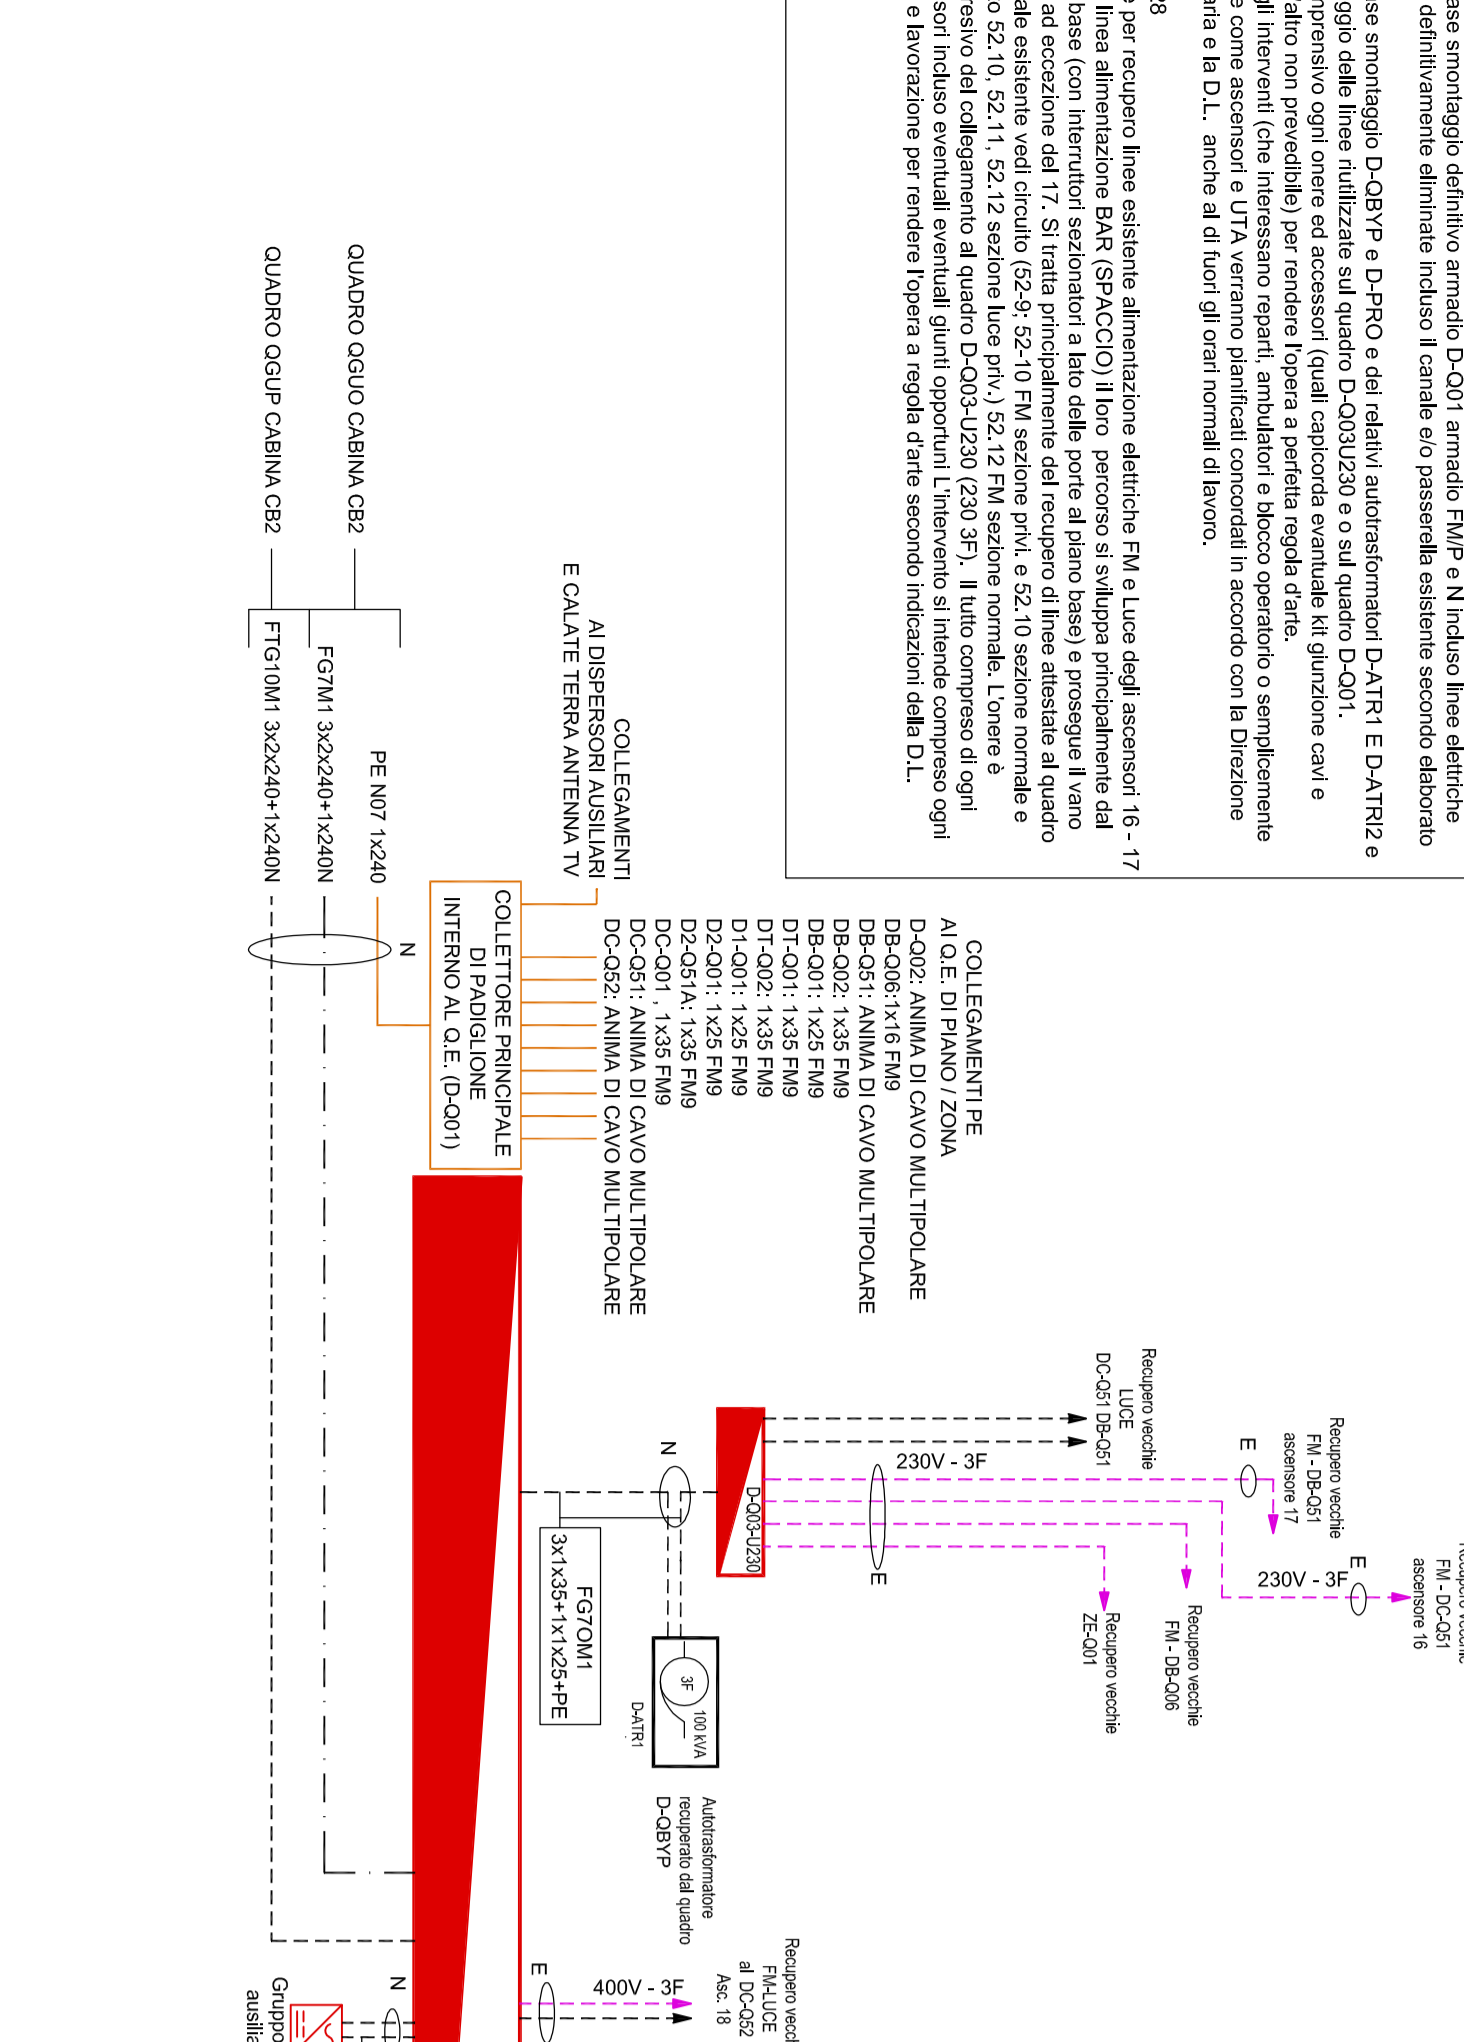
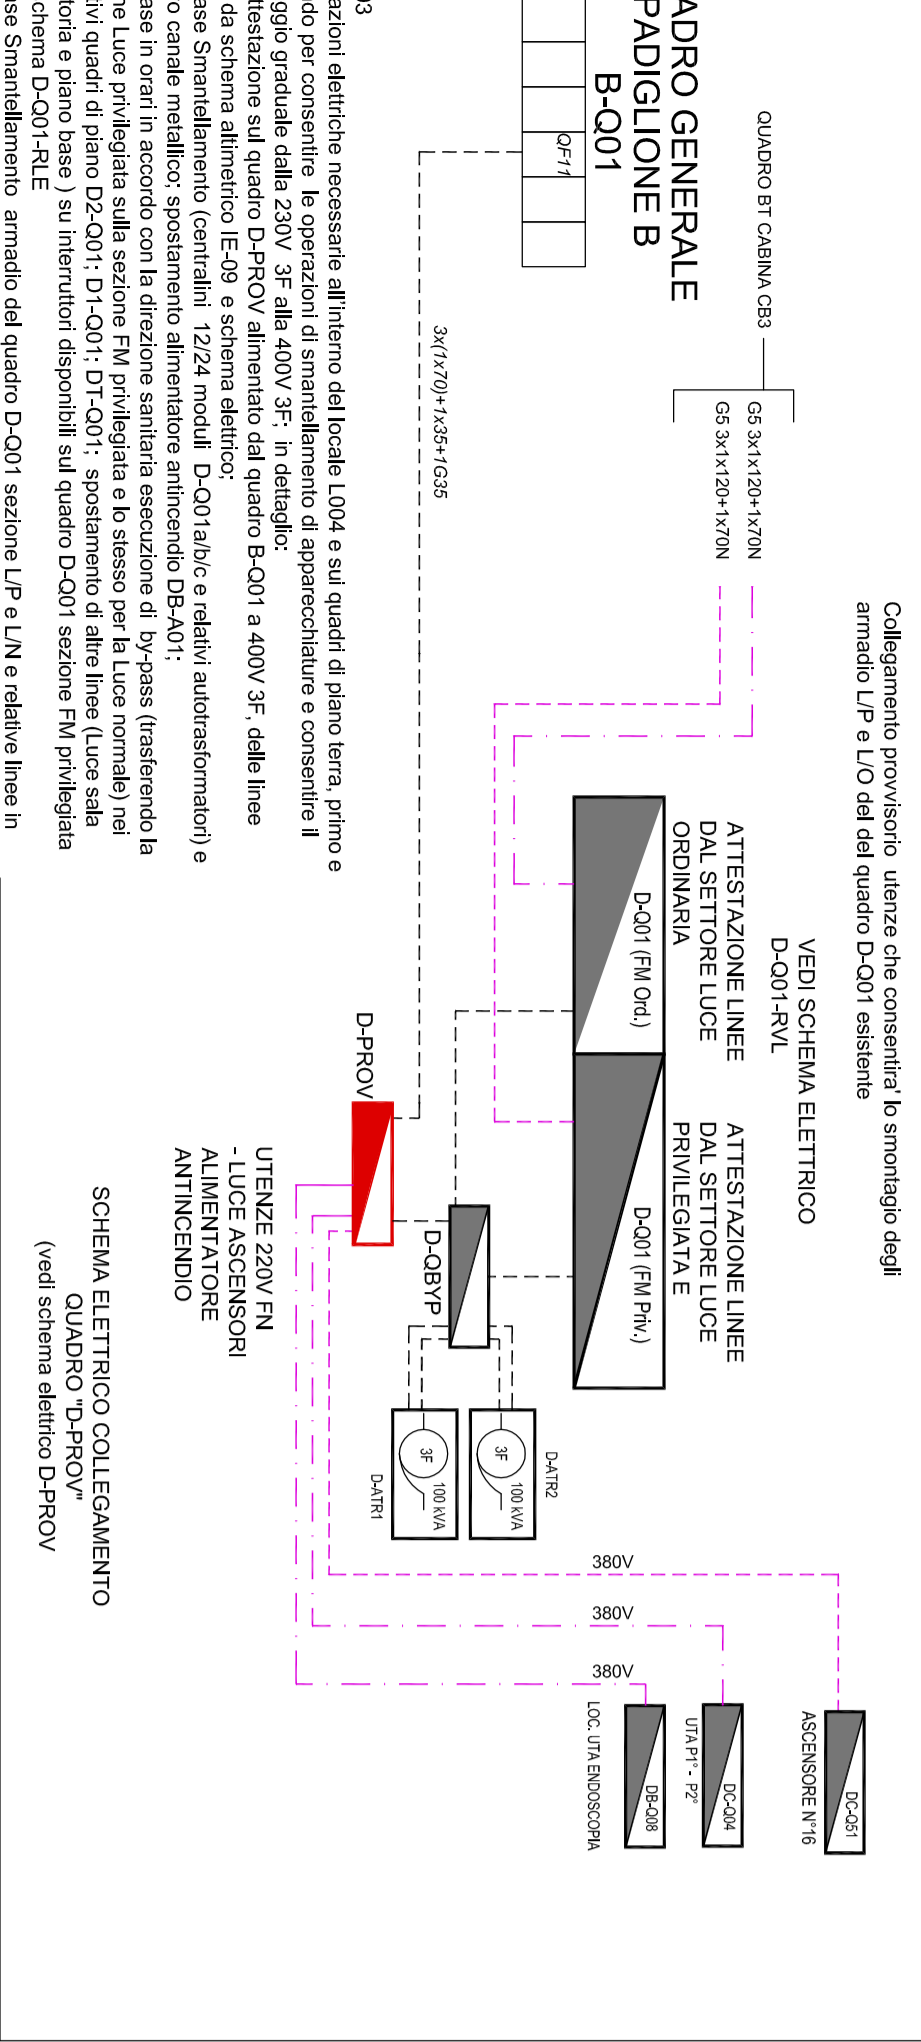


Table listing electrical components and their specifications for the 'PANO COPERTURA (SOTTOTETTO)'.

Table listing electrical components and their specifications for the 'PANO 2°'.

Table listing electrical components and their specifications for the 'PANO 1°'.

Table listing electrical components and their specifications for the 'PANO TERRA'.

Table listing electrical components and their specifications for the 'PANO BASE' and 'PANO ESTERNA'.