


1.  
2.  
3.  
4.  
5.

AOUBO - LOTTO 17 - (1) - Cropped

080391  
VENTED 3/8  
GREEN CAP

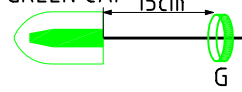


3061070  
PVC 70 SH  
1/4 x 1/16

250cm




35cm

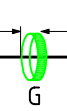

15cm

6a 1a.

080392  
VENTED 3/8  
YELLOW CAP

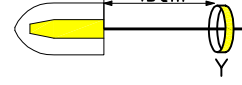

3061070  
PVC 70 SH  
1/4 x 1/16

250cm




35cm



15cm

7a 2a.

080389  
VENTED 3/8  
RED CAP

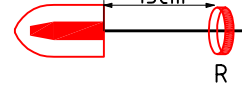

3061070  
PVC 70 SH  
1/4 x 1/16

250cm




35cm



15cm

11a 3a.

080390  
VENTED 3/8  
BLUE CAP

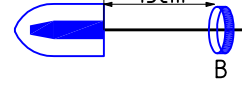

3061070  
PVC 70 SH  
1/4 x 1/16

250cm



35cm




15cm


11b 4a.

TISSUE INTERLEAVE

SEAL WITH  
ETO TAPE

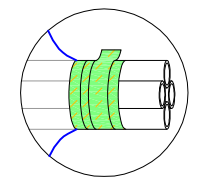

TYBAND

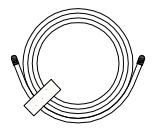

30007-03413X  
3/8 x 1/4

10cm

3061070  
PVC 70 SH  
1/4 x 1/16

280cm

080457  
TY BAND



110cm



10cm

080389  
VENTED 3/8  
RED CAP

5a.

30007-04413X  
3/8 x 3/8


10cm

3101470  
PVC 70 SH  
3/8 x 3/32

280cm



10cm

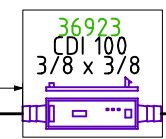

WRAP TISSUE  
INTERLEAVE  
AROUND CDI.

3101470  
PVC 70 SH  
3/8 x 3/32

50cm

30007-03413X  
3/8 x 1/4

10cm




080390  
VENTED 3/8  
BLUE CAP

5b.

PLEASE SEE SHEET 2 FOR SASH TRAY ARRANGMENT


080481 GAS POUCH 406 X 572 X 165 MM

080481 GAS POUCH 406 X 572 X 165 MM

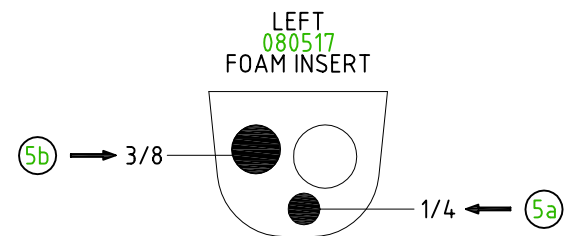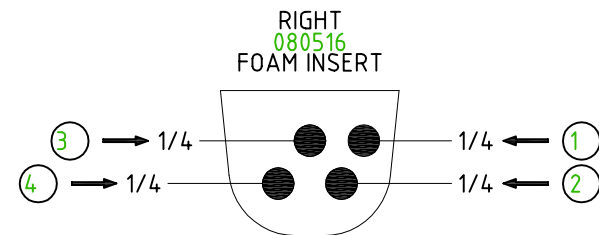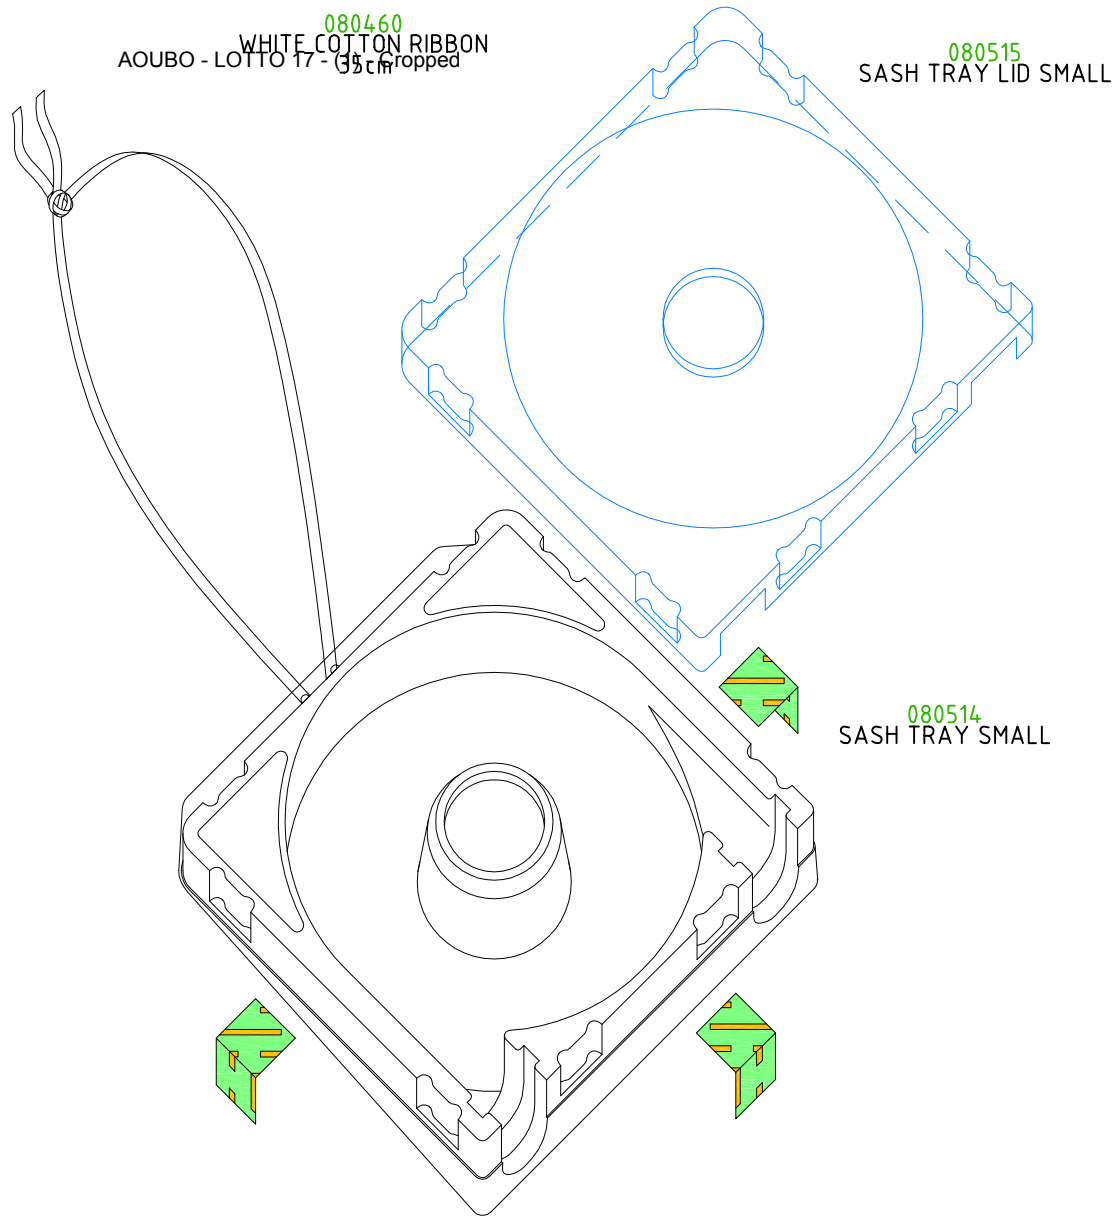


CREATE ADDITIONAL  
HOLE FOR LINE


6.

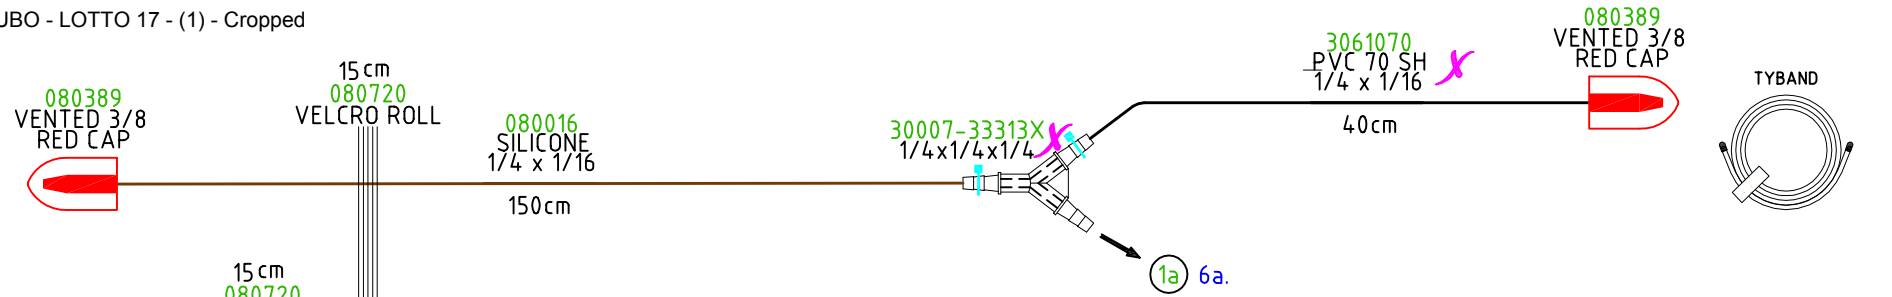


7.

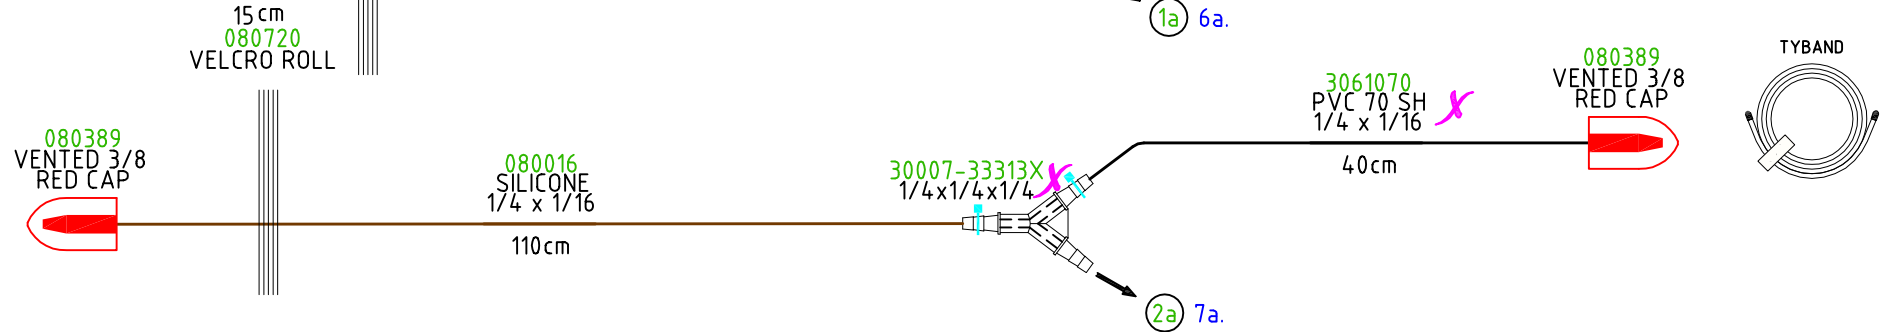

8.

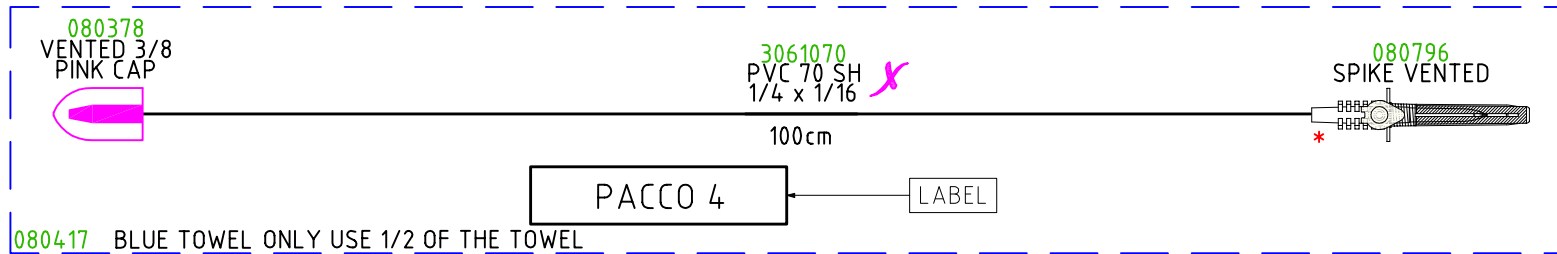


9.

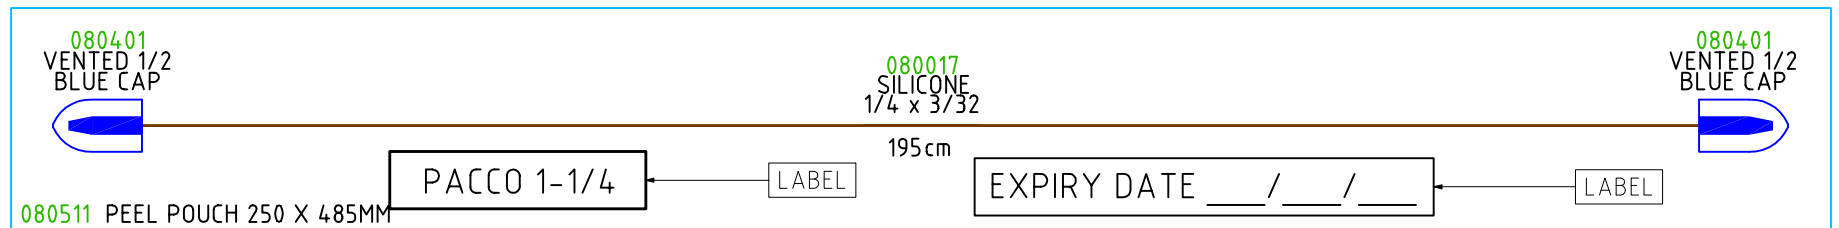


10.


AOUBO - LOTTO 17 - (1) - Cropped

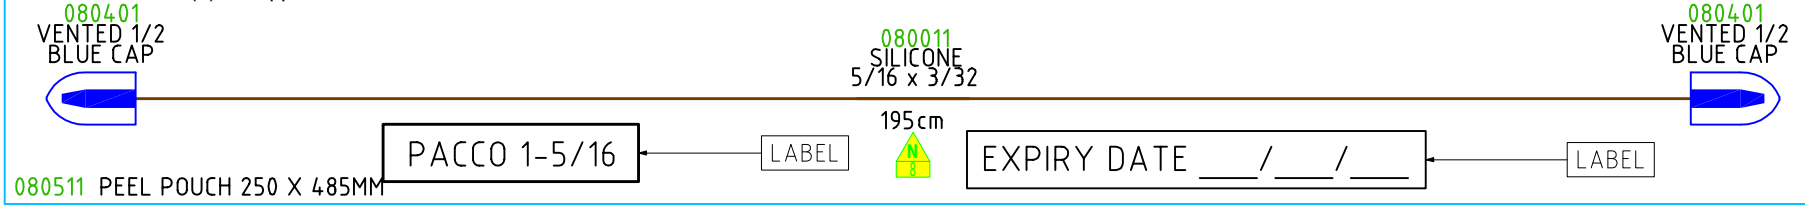


11.

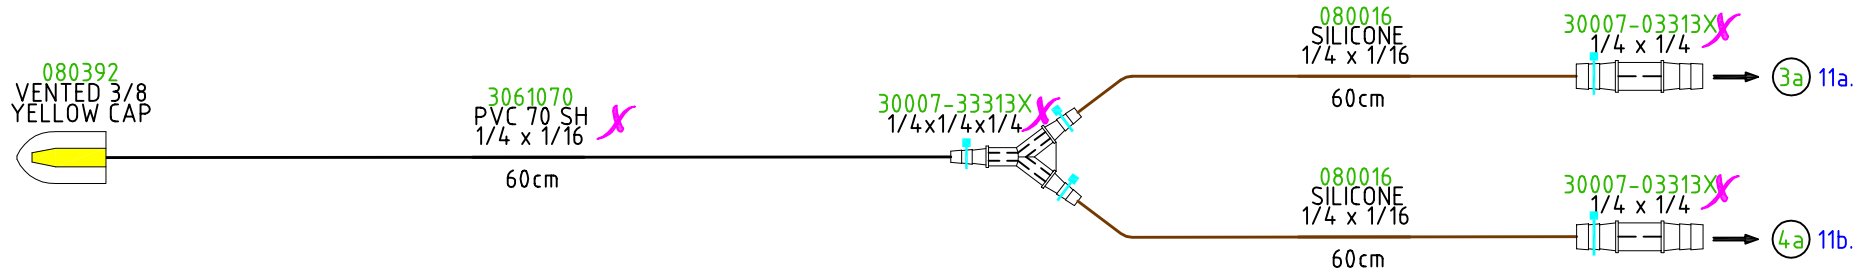


12.

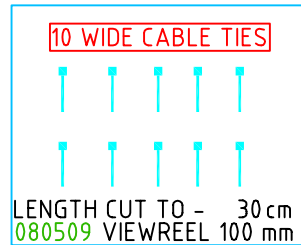

13.

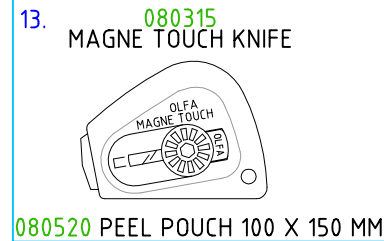

14.

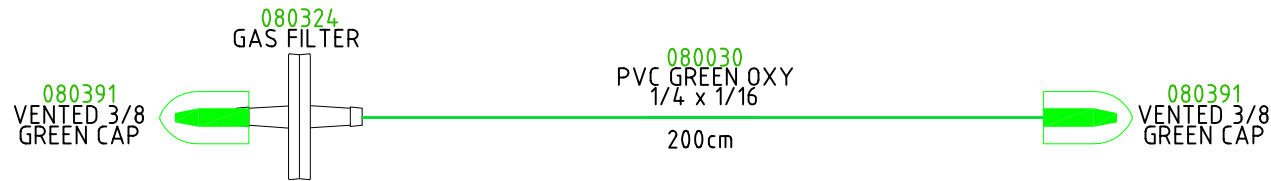

AOUBO - LOTTO 17 - (1) - Cropped

LAYER PAD  
080452

080446  
TYVEK LID

080437  
TYVEK LIDDED TRAY


CARD BOARD BOX  
0.25  
080453

462 x 412 x 592

CE  
0197

LABEL EXAMPLE  
PLEASE REFER TO  
THE B.O.M. FOR  
LABEL DETAILS

STERILE AND NON-PYROGENIC.  
STERILISED BY ETHYLENE OXIDE.  
FOR SINGLE USE ONLY.  
DO NOT USE IF PACKAGE IS DAMAGED.  
TERUMO EUROPE N.V. 3001 LEUVEN BELGIUM

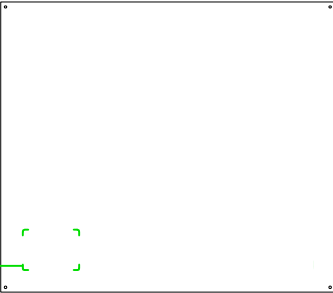

PACKING INFORMATION

BOX LABEL EXAMPLE

CE  
0197

REF

H

LOT

LABEL EXAMPLE  
PLEASE REFER TO  
THE B.O.M. FOR  
LABEL DETAILS

STERILE[CO] X O REF