

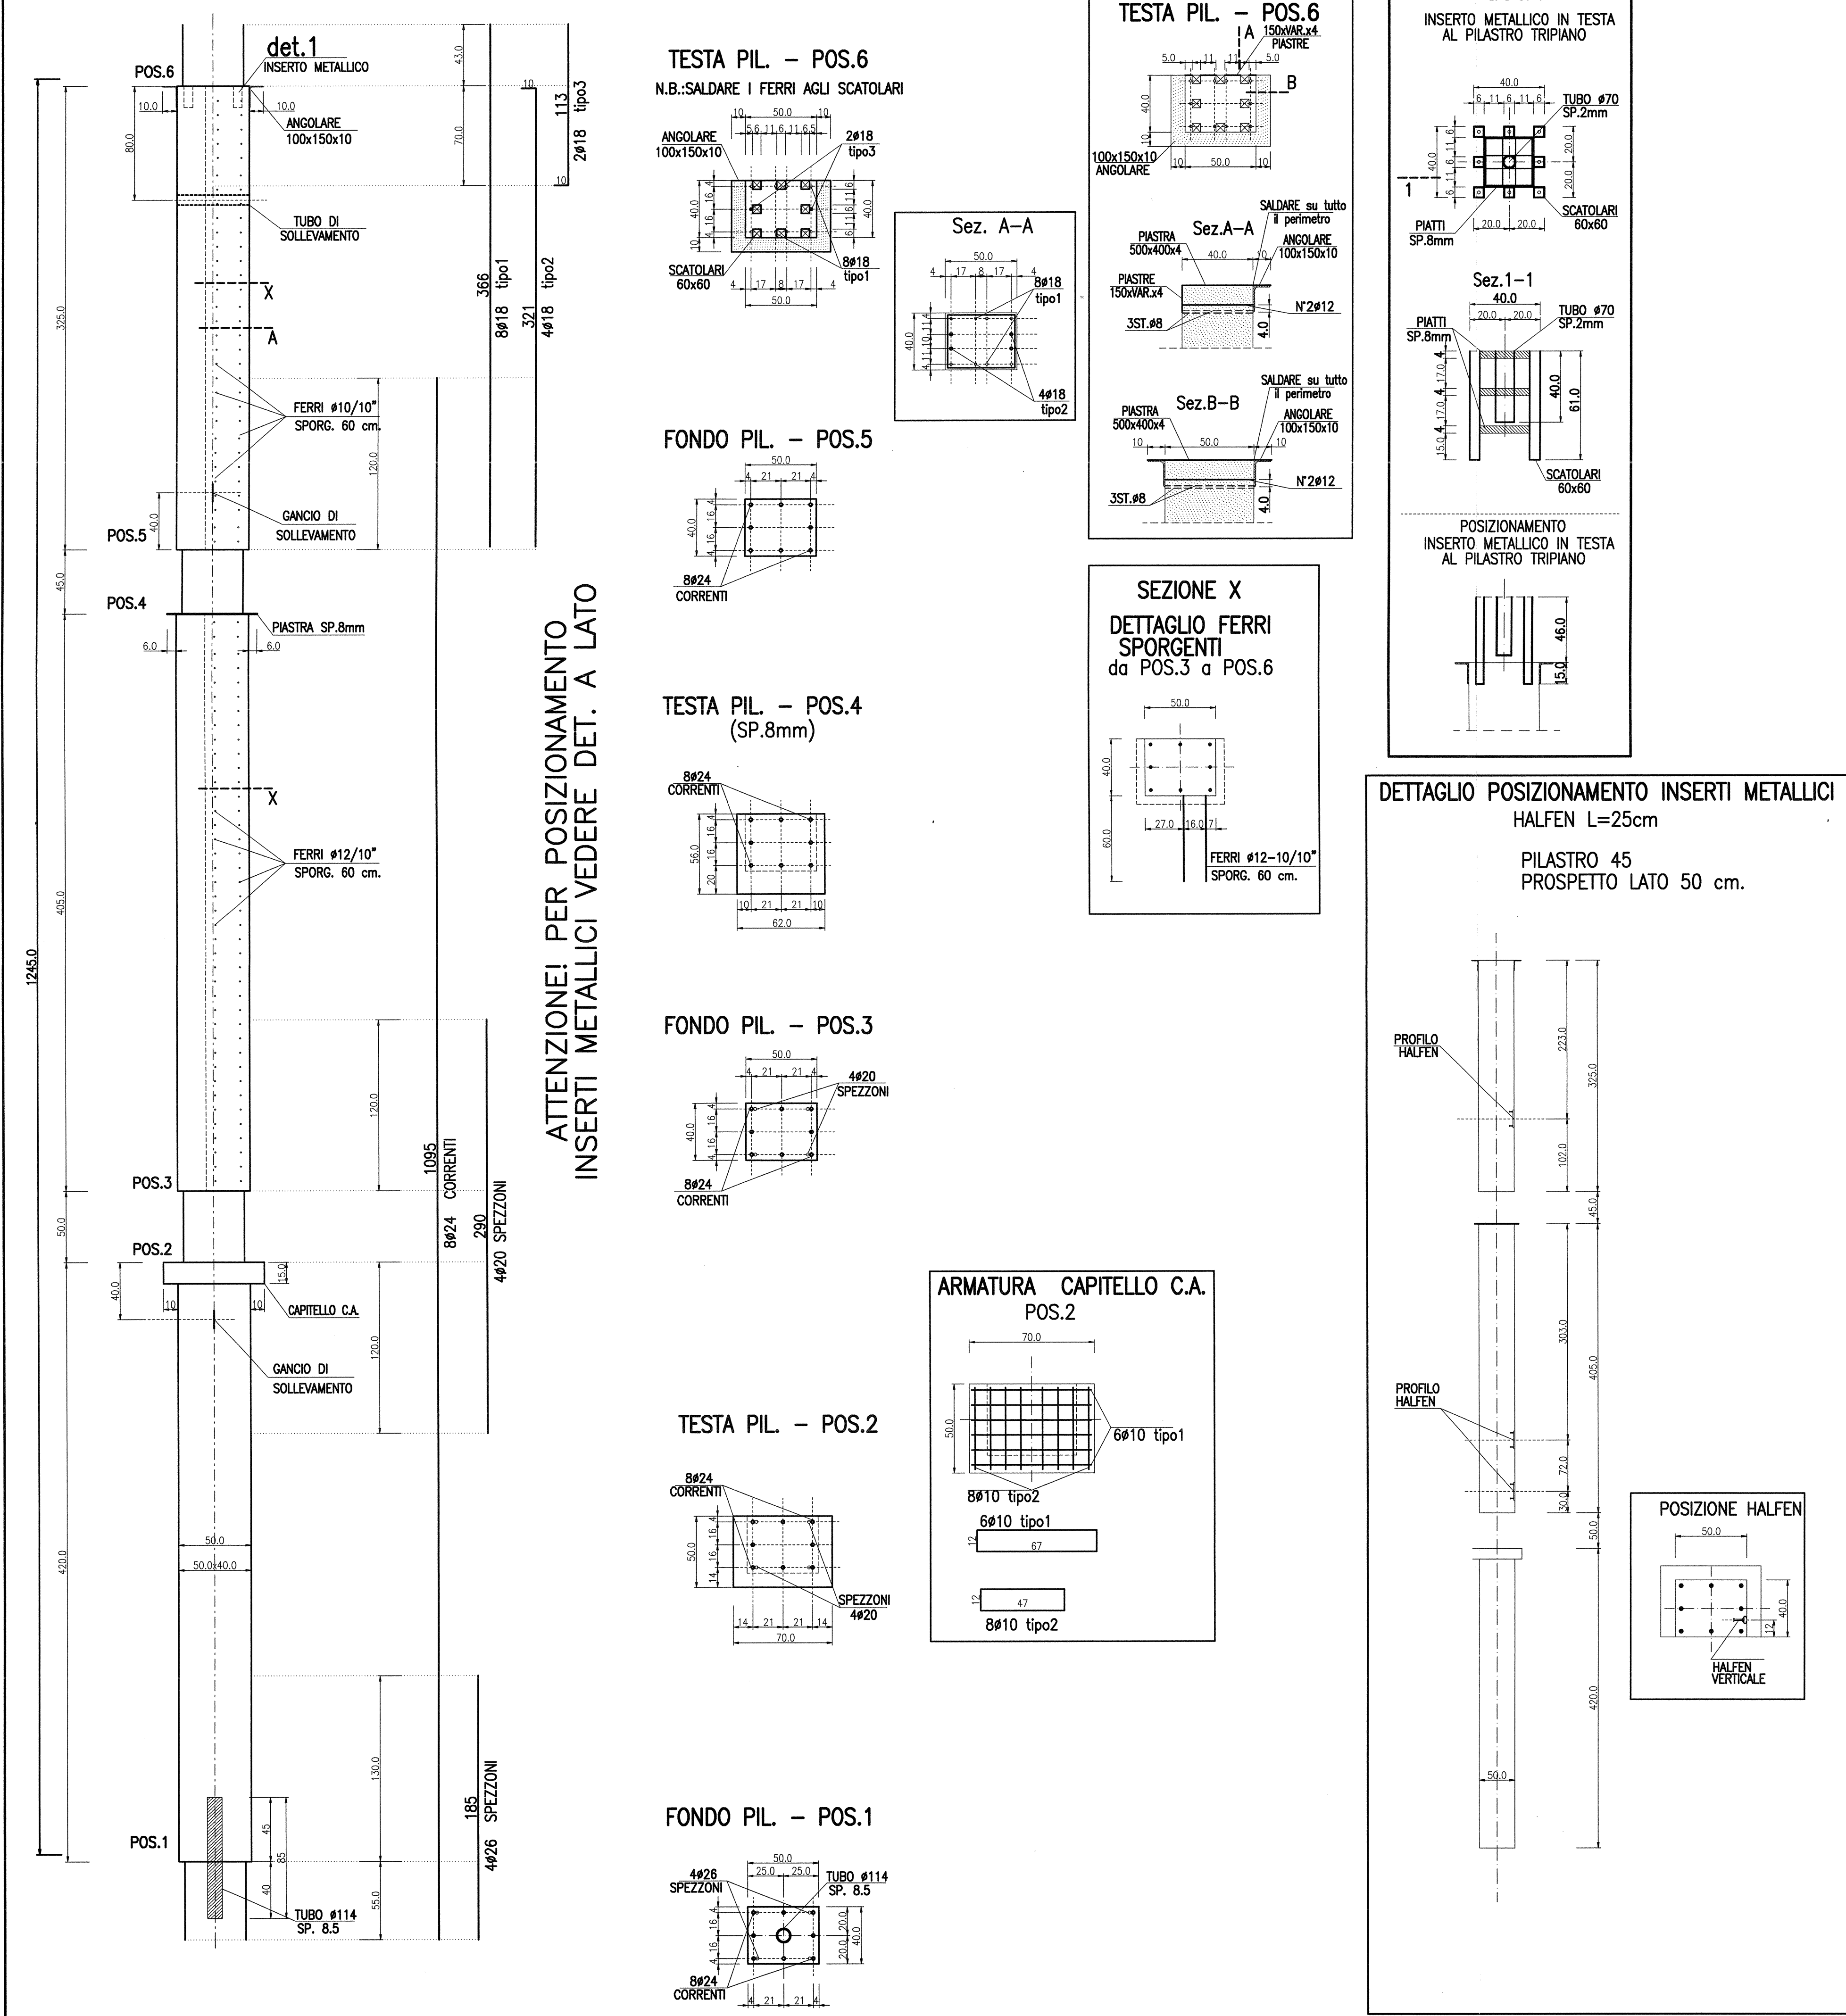



PILASTRI N.45

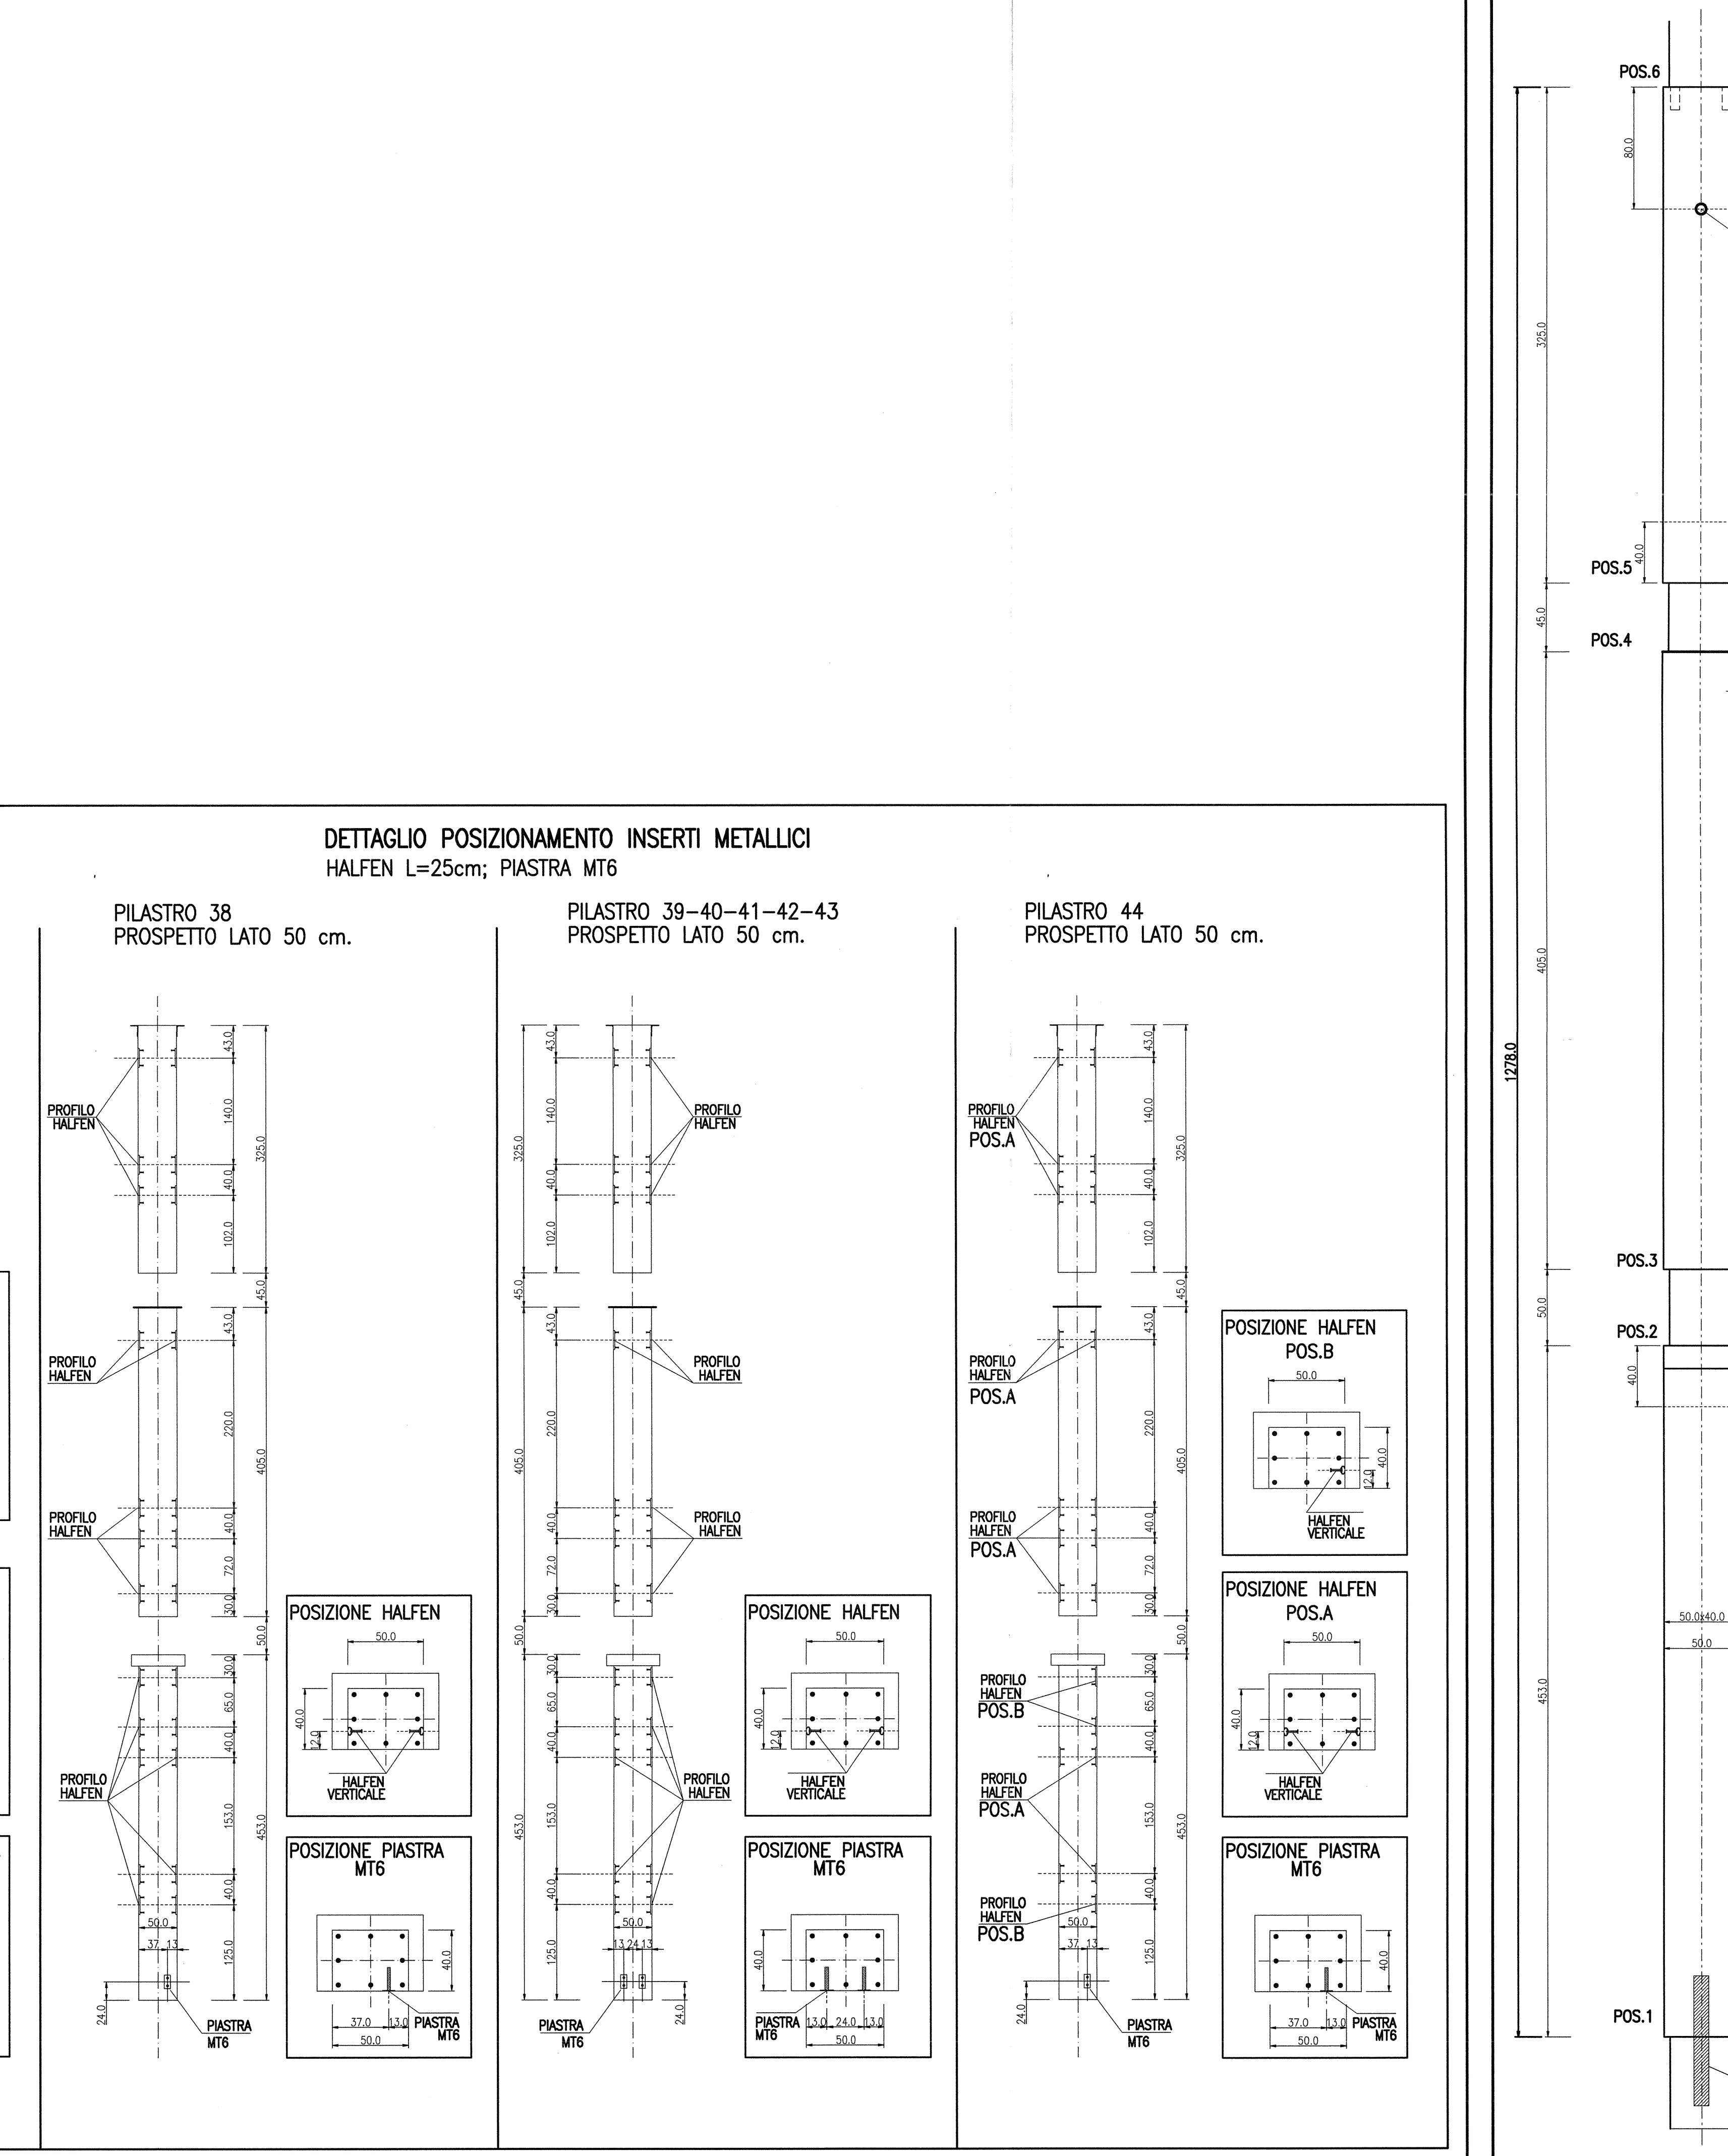

PILASTRI N. 37-38-39-40-41-42-43-44

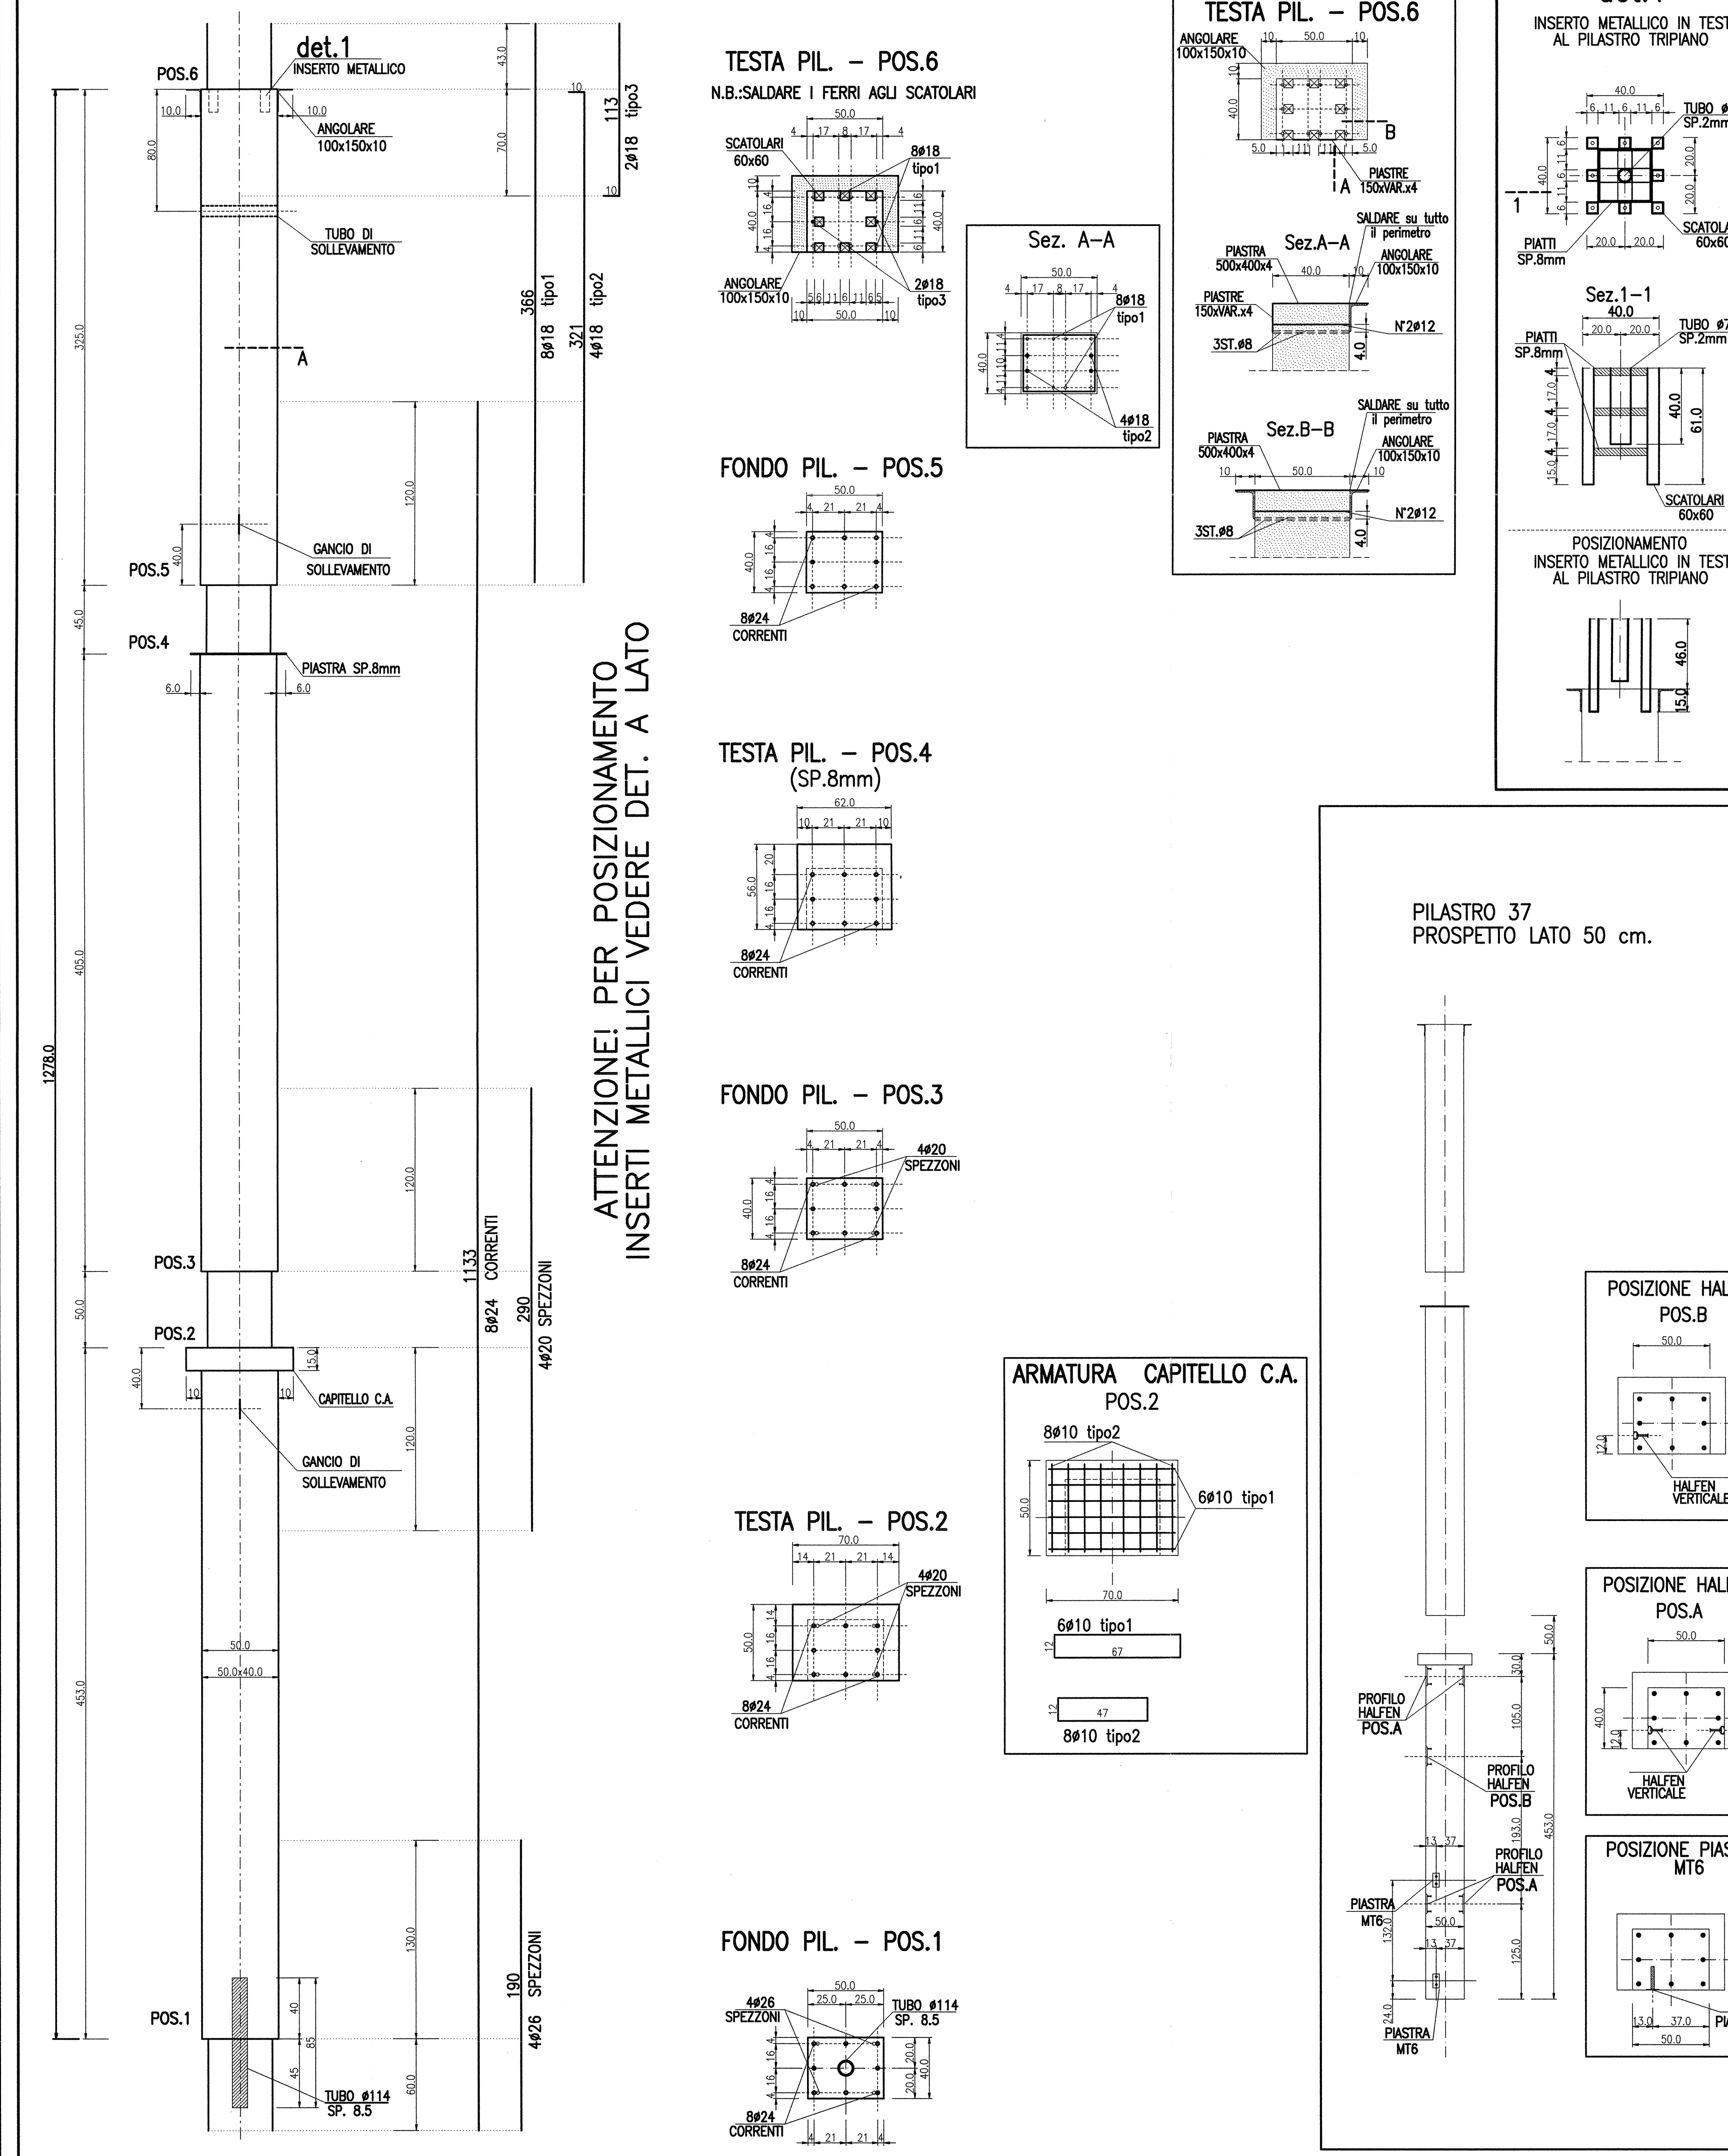

PILASTRO N. 36

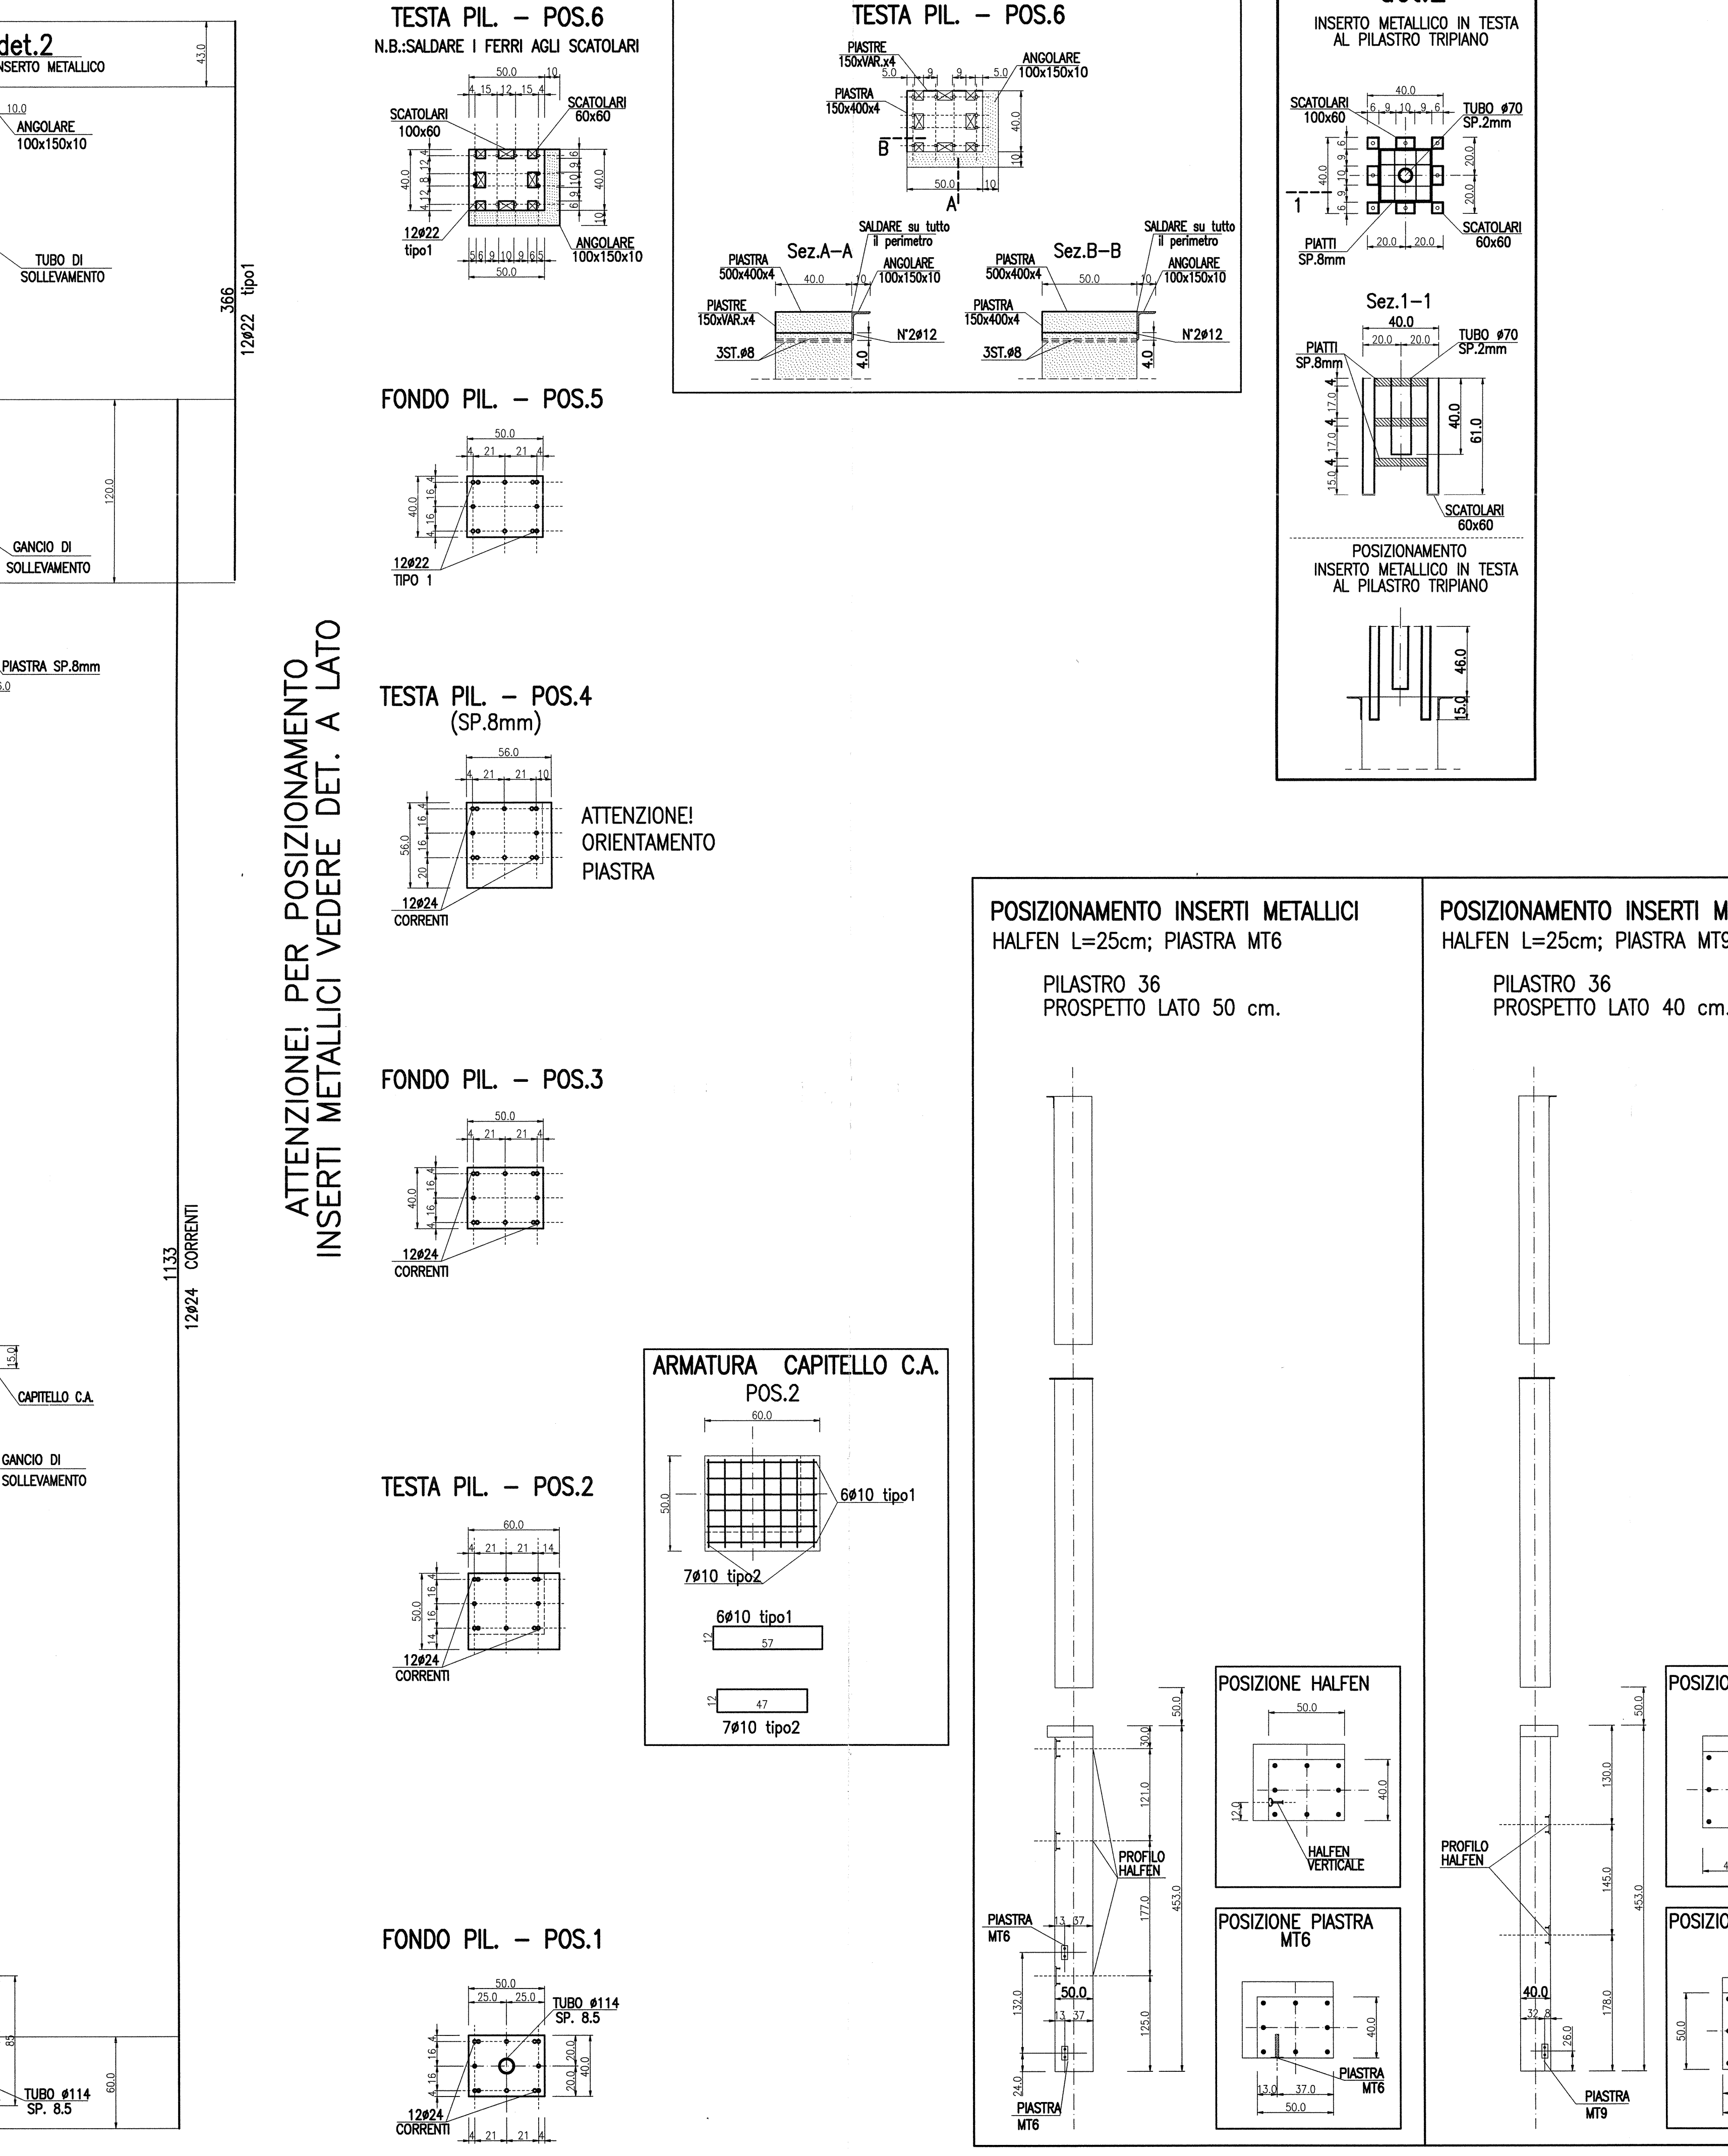[illegible]