

PAVIMENTO

SOTTOFONDO

SOLETTA NON ARMATA

400

280

TRAVETTO C.A.P.

TAVELLA SUPERIORE


TAVELLA INFERIORE

INTONACO

1000



PARETI IN MURATURA
di mattoni pieni e malta di calce

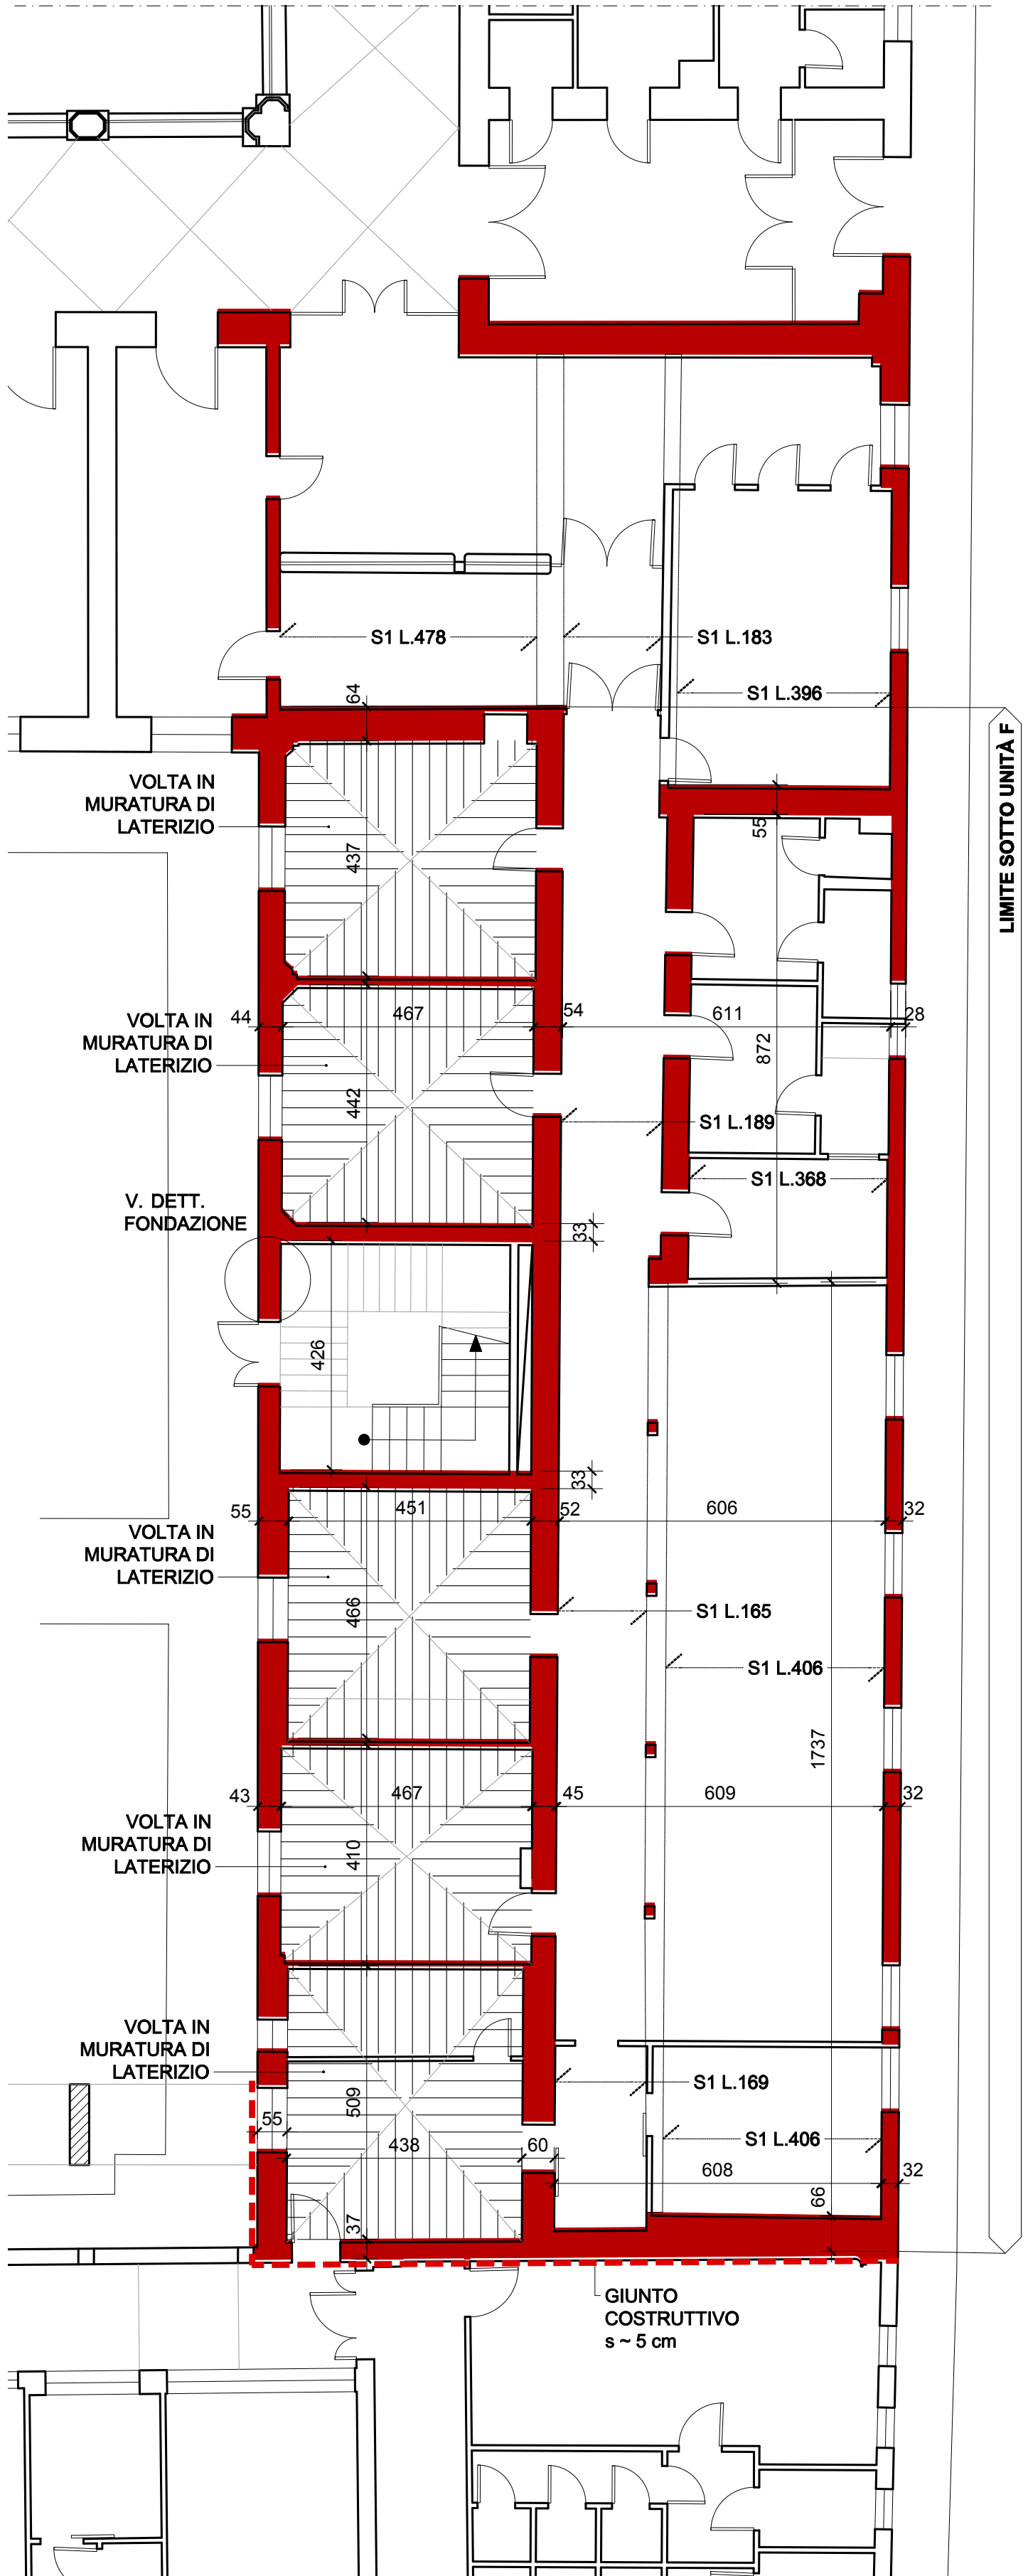







(2) VERIFICARE BENE TUTTE LE MISURE NELLE FASI SUCCESSIVE DELLA PROGETTAZIONE

